

Paddock logistics


**Important information for
all competitors.**



Silverstone National – 28/29 May 2016

Issue ONE

MOTORSPORT VISION RACING

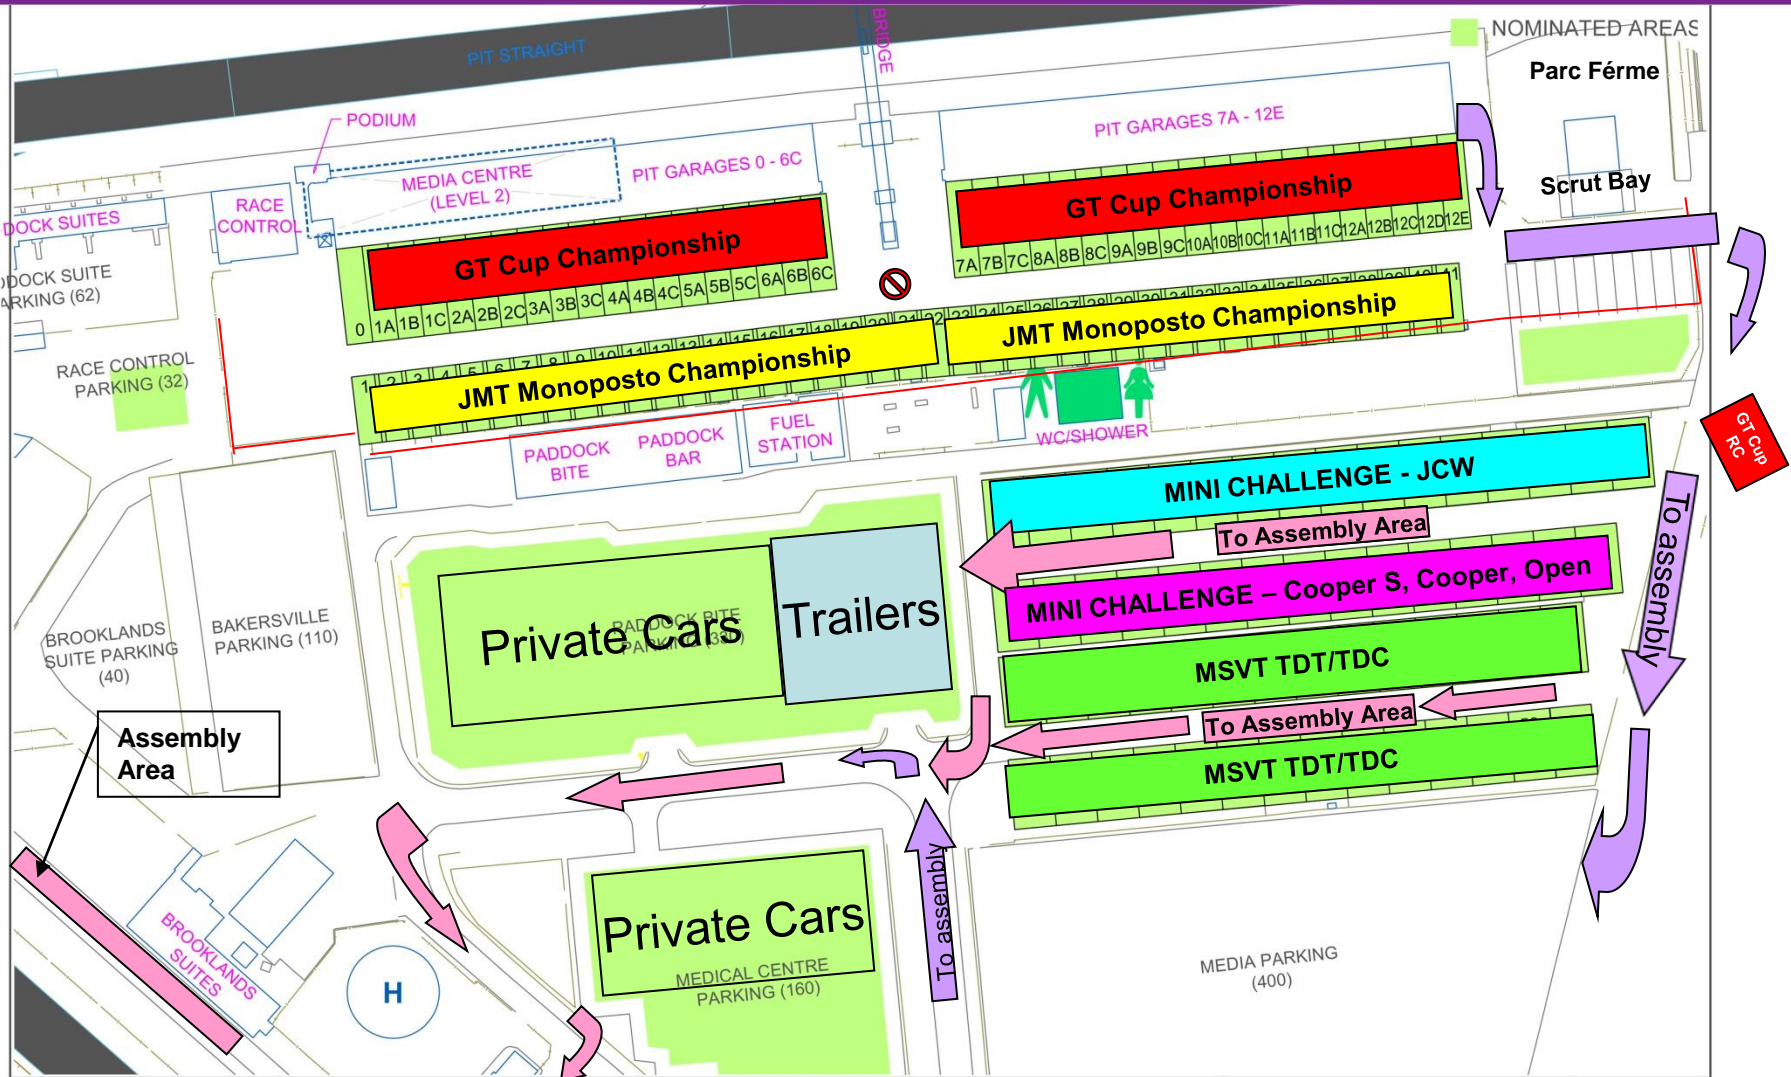

Silverstone National - 28/29 May 2016 - Issue ONE



- PIT GARAGES
1A, 2C, 3A, 4C, 5A, 6C, 7A, 8C, 9A, 10C, 11A, 12C, 12D
REAR:
6X 18AMP C-FORM SINGLE PHASE
3X 18AMP TWIN SOCKETS
3X 32AMP C-FORM THREE PHASE
FRONT
4X 18AMP C-FORM SINGLE PHASE
- PIT GARAGE 0
4X 28AMP C-FORM THREE PHASE
1X 32AMP C-FORM THREE PHASE
- DOUBLE GARAGE UNDER RACE CONTROL
2X 32AMP C-FORM THREE PHASE
2X 18AMP C-FORM THREE PHASE
6X 18AMP C-FORM SINGLE PHASE
- PIT WALL
OUTSIDE PIT GARAGES, F1 START/FINISH,
NATIONAL FINISH
40X 18AMP C-FORM THREE PHASE
- MAIN PADDOCK
EACH POD NOS 1-8
6X 18AMP C-FORM SINGLE PHASE
6X 32AMP C-FORM THREE PHASE
- MAIN PADDOCK
EACH POD NOS 9-14
4X 18AMP C-FORM SINGLE PHASE
4X 32AMP C-FORM THREE PHASE
- SUPPORT PADDOCK
1X 18AMP C-FORM THREE PHASE
- SUPPORT PADDOCK BAY 15
2X 28AMP C-FORM THREE PHASE
- SUPPORT PADDOCK BAY 18
2X 32AMP C-FORM THREE PHASE
1X 18AMP C-FORM THREE PHASE
- SUPPORT PADDOCK BAY 31
2X 32AMP C-FORM THREE PHASE
2X 18AMP C-FORM THREE PHASE
1X 32AMP C-FORM SINGLE PHASE
- SUPPORT PADDOCK BAY 45
2X 18AMP C-FORM THREE PHASE
- SUPPORT PADDOCK BAY 53
1X 18AMP C-FORM SINGLE PHASE
1X 32AMP C-FORM SINGLE PHASE
- SUPPORT PADDOCK BAY 60
2X 32AMP C-FORM THREE PHASE
1X 18AMP C-FORM THREE PHASE
- SUB STATION
TOP OF SUPPORT PADDOCK
2X 125AMP C-FORM THREE PHASE
- SUB STATION
BOTTOM OF SUPPORT PADDOCK
1X 18AMP C-FORM SINGLE PHASE
1X 32AMP C-FORM SINGLE PHASE



EVENT PLAN
 VERSION NUMBER: 1 DATE: 16 MARCH 2010
 CREATED BY: A O'BRIEN

PADDOCK POWER PLAN
2010

© 2010. THIS DRAWING IS THE PROPERTY OF SILVERSTONE CIRCUITS LIMITED. DO NOT DUPLICATE OR ISSUE WITHOUT THE PRIOR PERMISSION FROM SILVERSTONE CIRCUITS LIMITED. DO NOT SCALE. CHECK ALL DIMENSIONS ON SITE BEFORE COMMENCING ANY WORK. IF IN DOUBT - ASK.

